



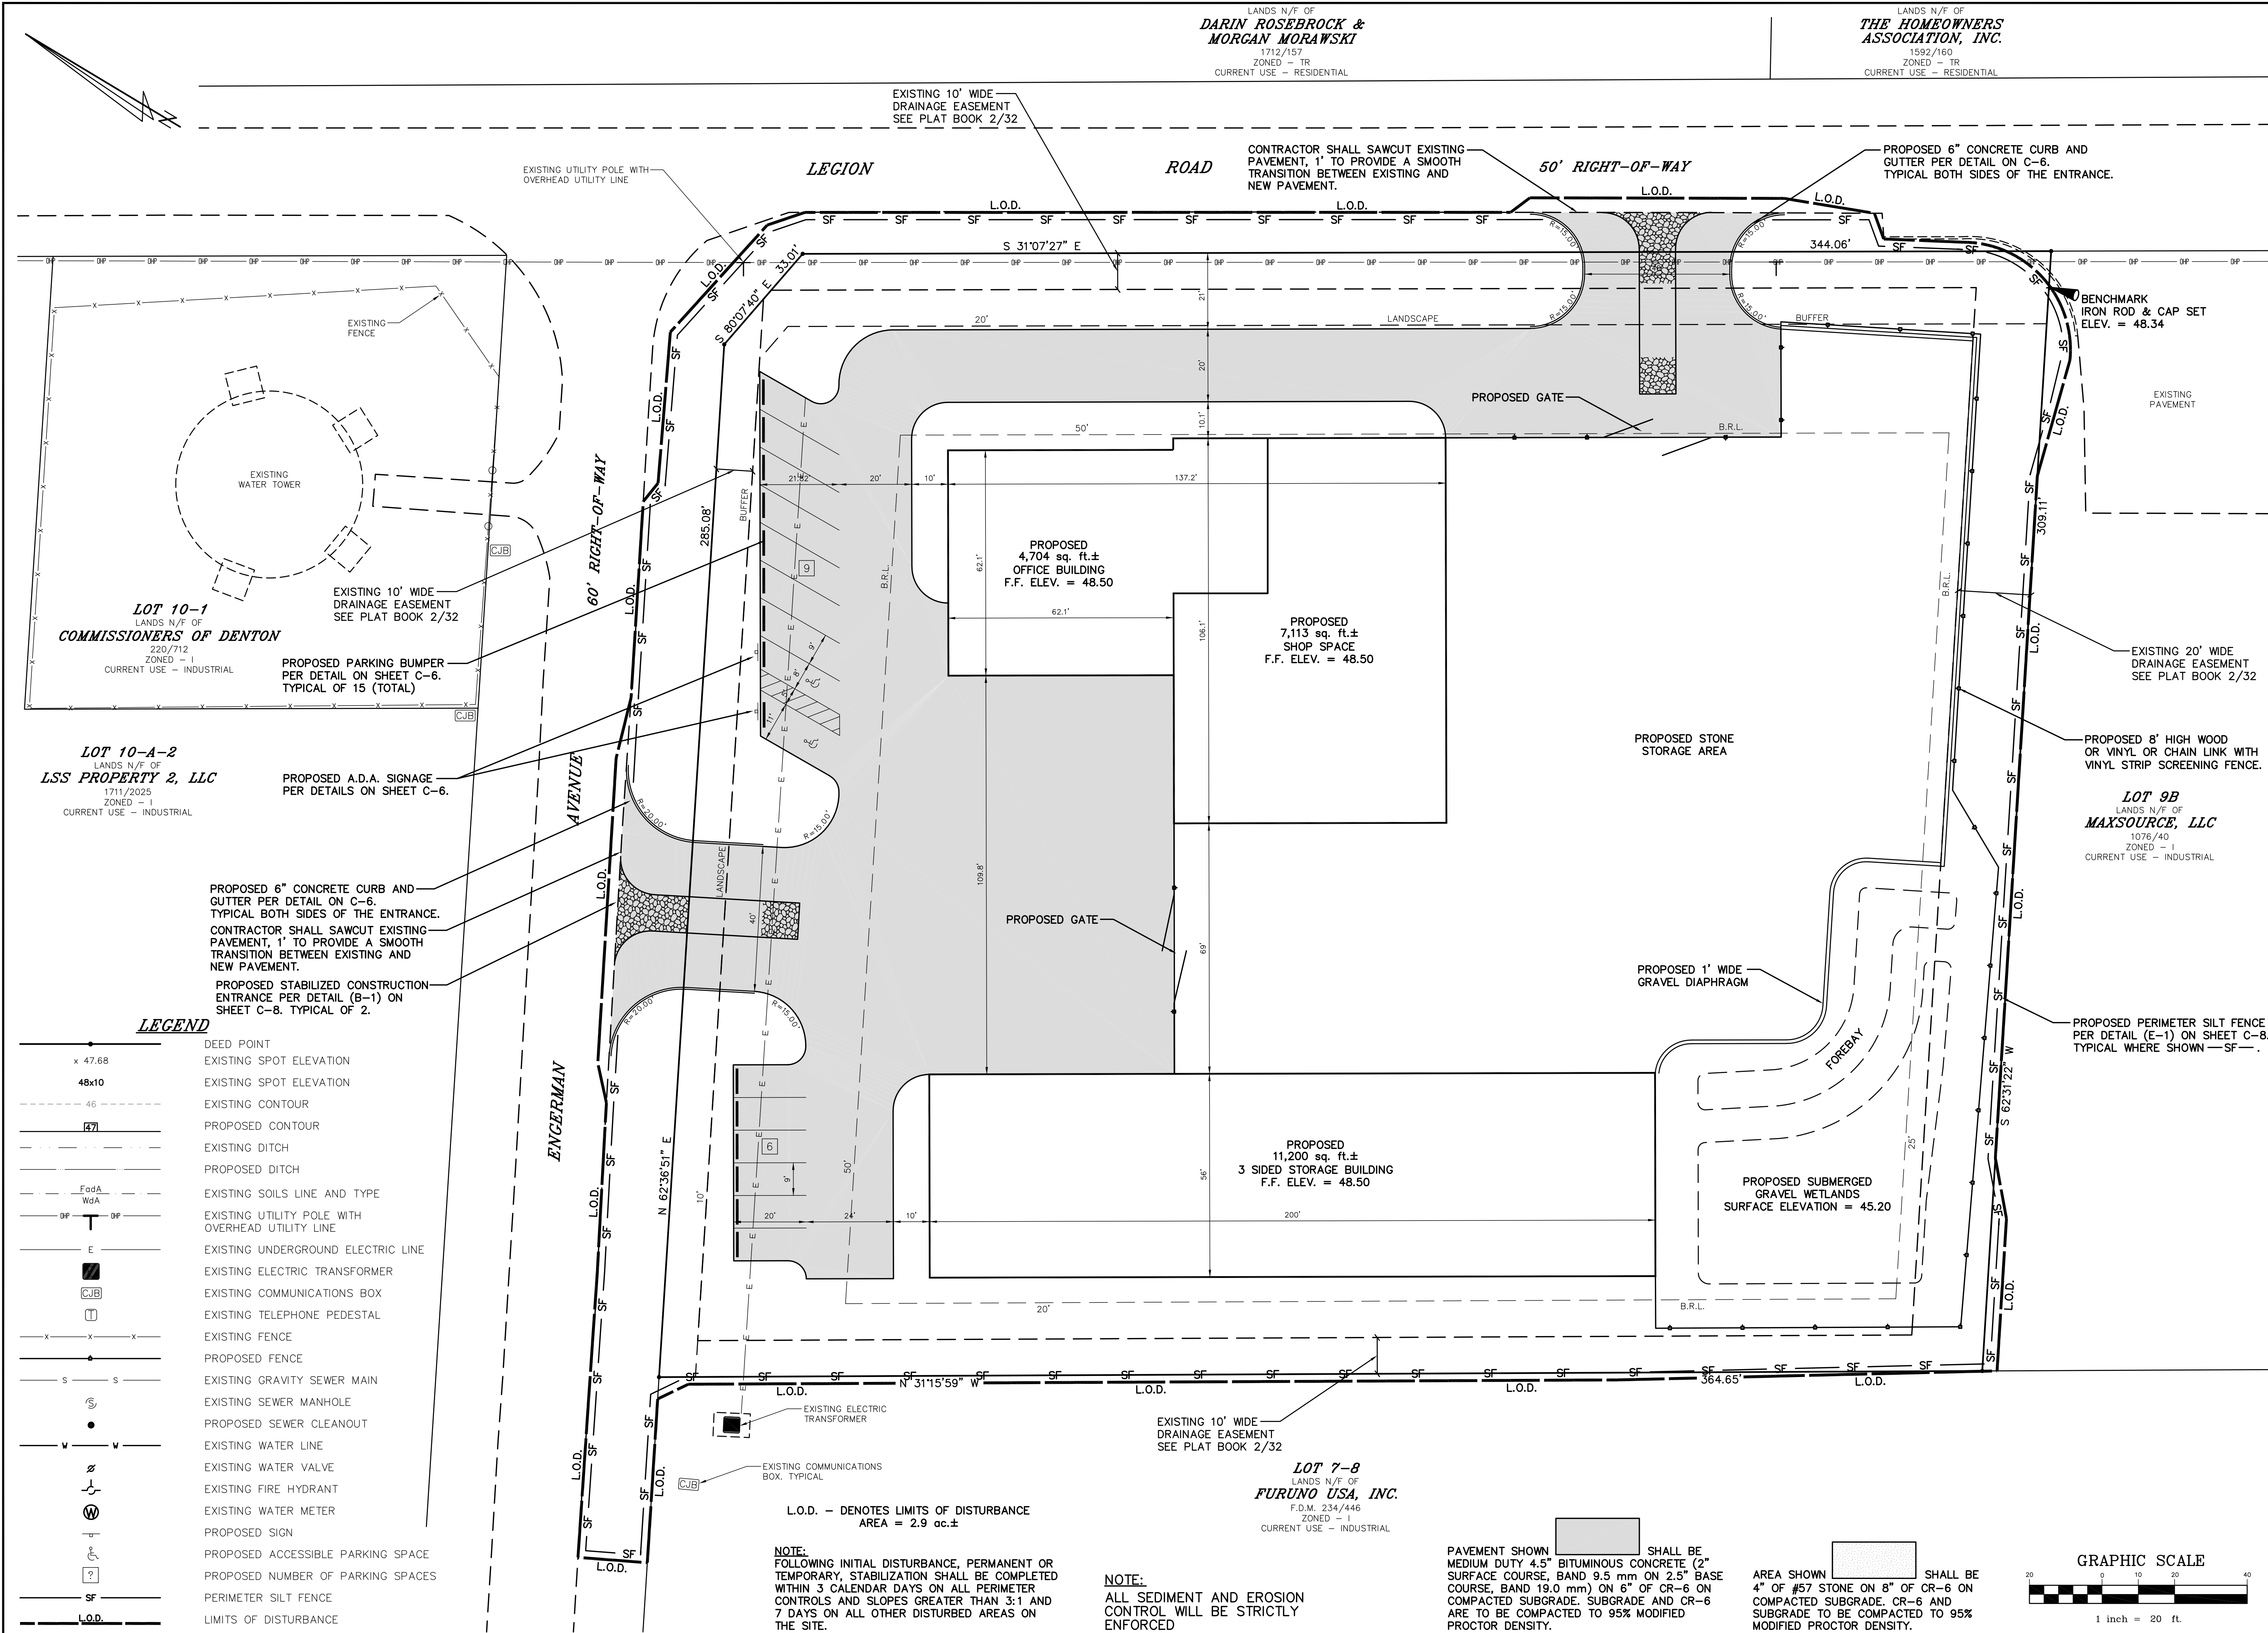

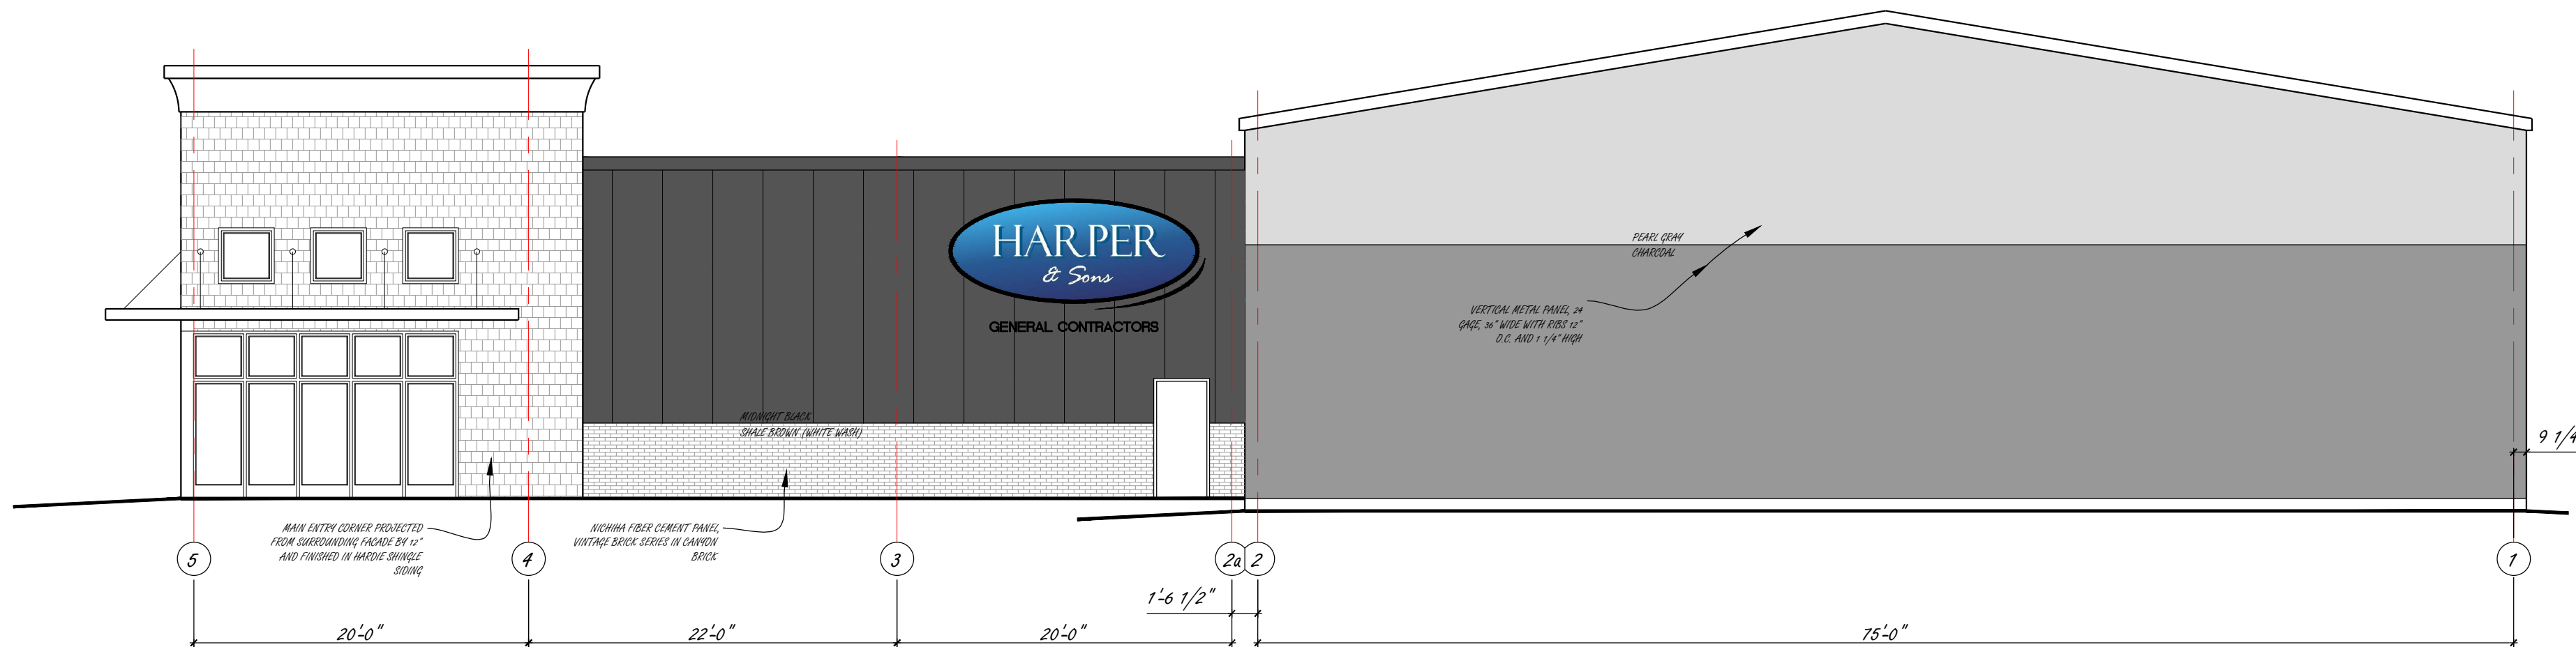

1 NORTHWEST ELEVATION Engerman Avenue
A-1.2 HARPER & SONS, INC. SCALE: 1/8" = 1'-0"



1 SOUTHWEST ELEVATION
A-1.2 HARPER & SONS, INC. SCALE: 1/8" = 1'-0"

ARCHITECT:
DONALD J.
RICHARDSON
ARCHITECTURAL
DESIGN
BUILDING
CONSTRUCTION
27441 WRIGHTS REST LANE
EASTON, MARYLAND 21601
410-819-8293
mapleleafdesign@verizon.net

SEAL:

PROJECT TITLE:
HARPER + SONS, INC.
OPERATIONS BUILDING
90 Engerman Avenue
Denton, Maryland 21629
Tax Map 108, Parcel 2359, Lot 9a


SHEET TITLE:
HEADQUARTER
BUILDING
ELEVATIONS

SHEET NUMBER:
A-1.2


SHEET SCALE: 1/4" = 1'-0"

SHEET DATED: 8/19/2025


PROJECT REVISIONS		
MARK	DATE	DESCRIPTION

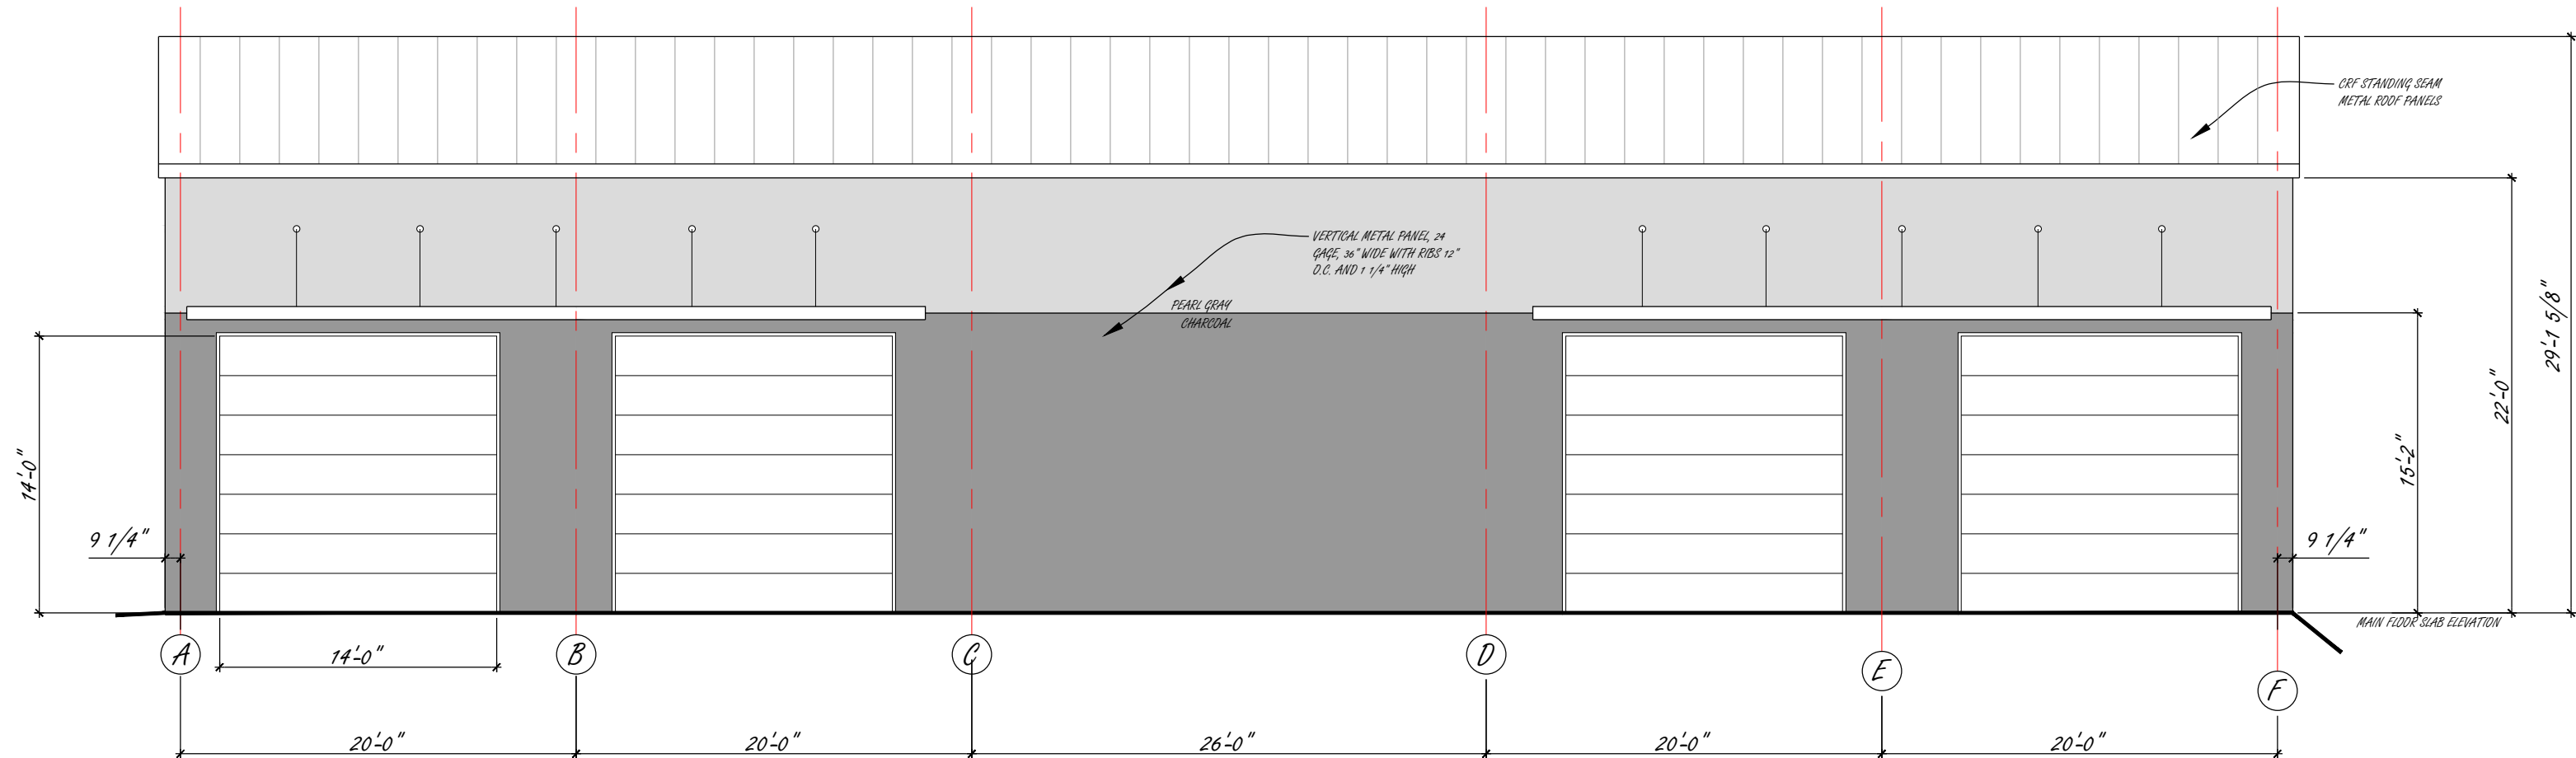

1 **SOUTHEAST ELEVATION**
A-1.3 HARPER & SONS, INC. SCALE: 1/8" = 1'-0"

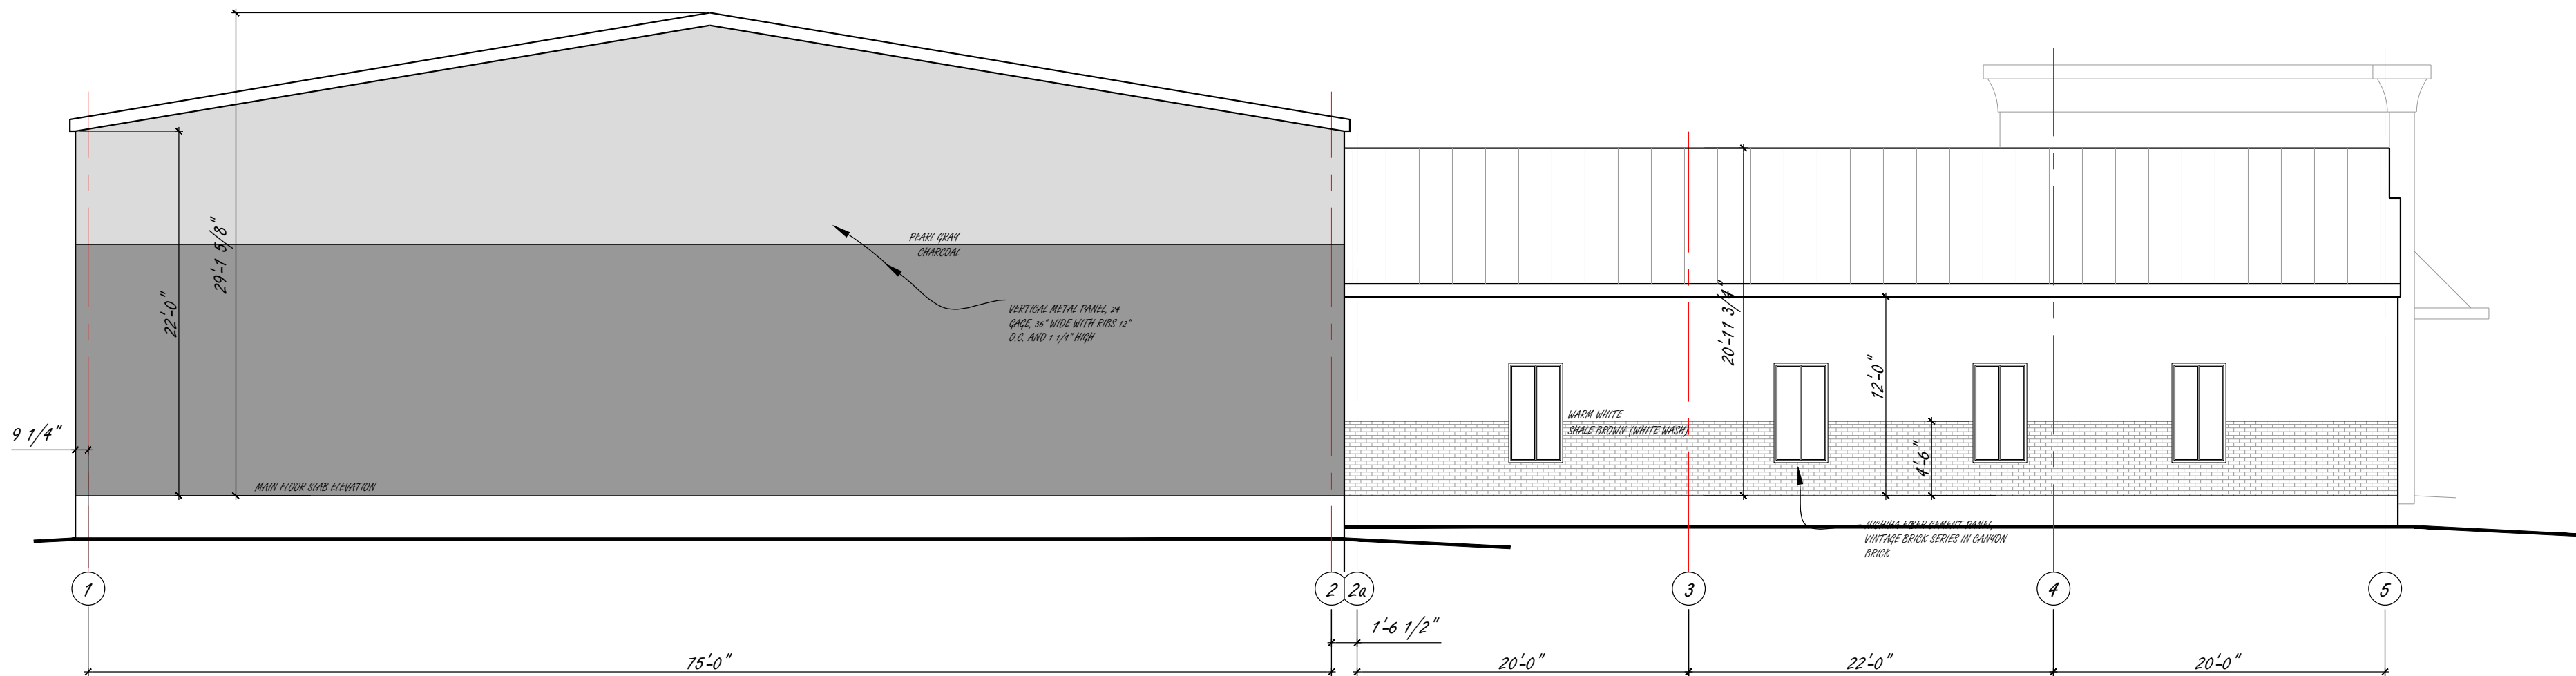

2 **NORTHEAST ELEVATION** LEGION ROAD
A-1.3 HARPER & SONS, INC. SCALE: 1/8" = 1'-0"

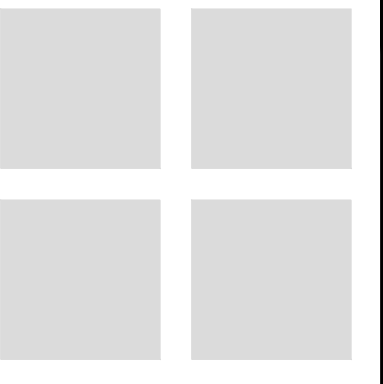

ARCHITECT:
DONALD J. RICHARDSON
ARCHITECTURAL
DESIGN
BUILDING
CONSTRUCTION
27441 WRIGHTS REST LANE
EASTON, MARYLAND 21601
410-819-8293
mapleleafdesign@verizon.net

SEAL:

PROJECT TITLE:
HARPER + SONS, INC.
OPERATIONS BUILDING
90 Engerman Avenue
Denton, Maryland 21629
Tax Map 108, Parcel 2359, Lot 9a

SHEET TITLE:
**HEADQUARTER
BUILDING
ELEVATIONS**
SHEET NUMBER:
A-1.2
SHEET SCALE: 1/8" = 1'-0"

PROJECT REVISIONS		
MARK	DATE	DESCRIPTION

SHEET DATED: 8/19/2025

Summary Sheet

Summary	
Width	56'
Length	200'
Ceiling Height	16'
Slab Depth	0' 4"
Slab Offset	0' 4"
Overhangs	1'
Roof Pitch	4/12

Job Information	
Project Name	Harper and Sons 56x200
Company Name	
Contact	
Email	bharper@harperandson.com
Phone	.
Delivery Address	Denton MD
ZIP code	
Desired Date	
Comments	
Customer Name	Harper and Sons 56x200

