



A SIDEWALL ELEVATION... BUILDING "1"
 S1 SCALE: 1/4" = 1'-0"

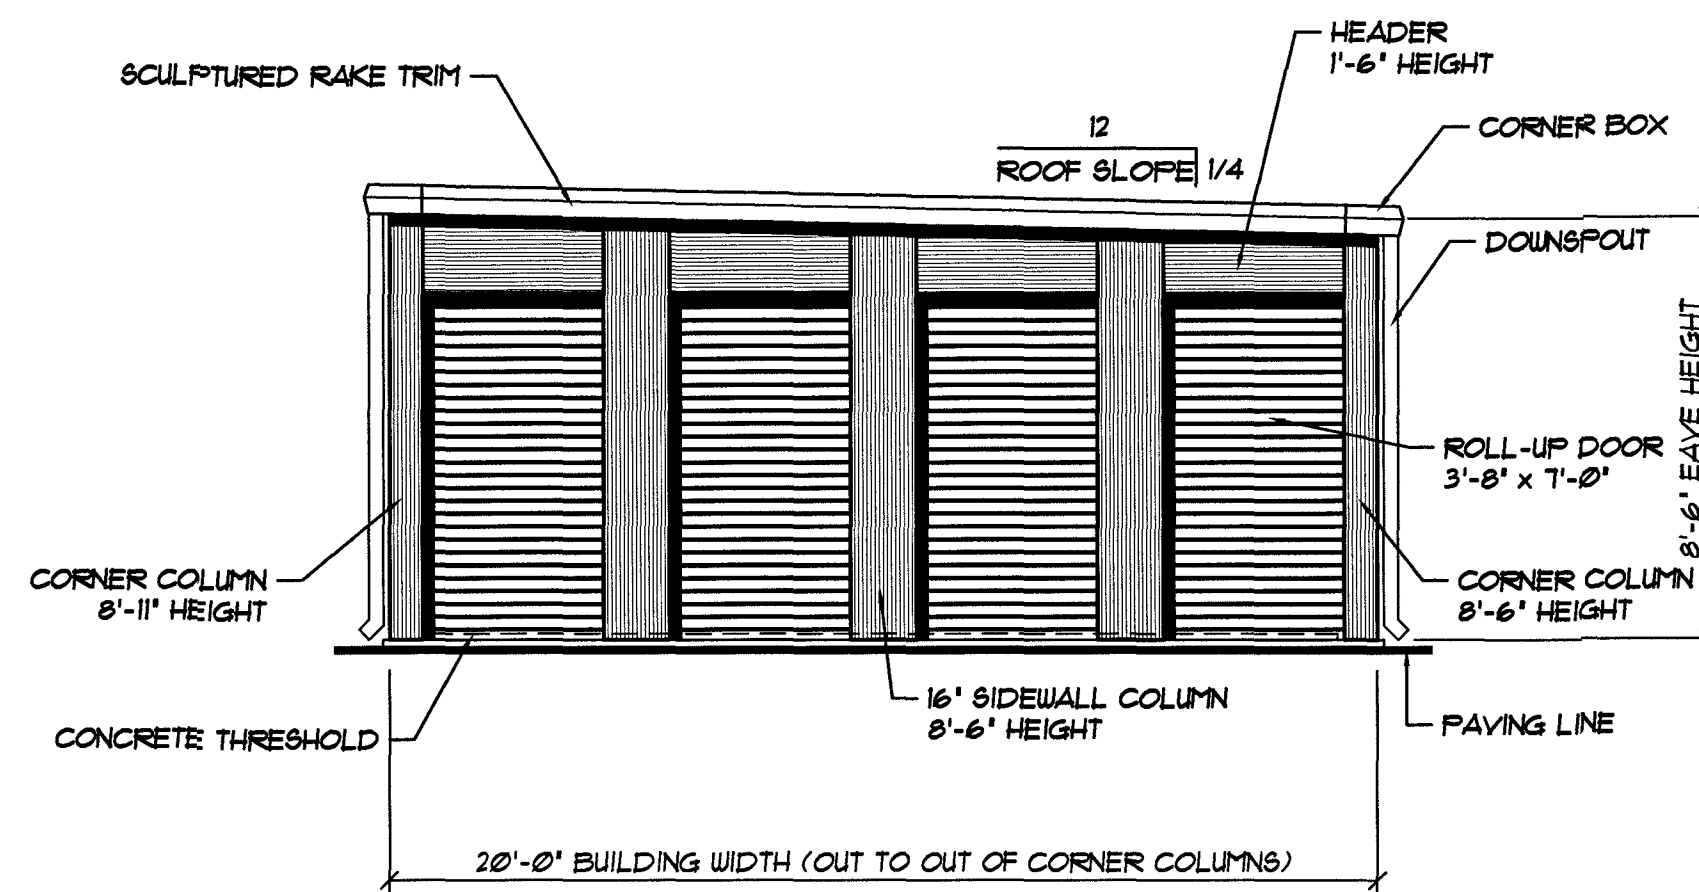

B ENDWALL ELEVATION... BUILDING "1"
 S1 SCALE: 1/4" = 1'-0"

NOTE: . . . SEE OWNER FOR BUILDING ORIENTATION ON SITE

NOTE: DOWNSPOUTS LOCATIONS SHOWN FOR ELEVATION PURPOSE ONLY. REFER TO FLOOR PLAN SHEETS FOR LOCATIONS

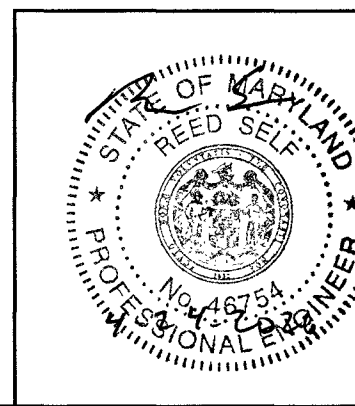

DATE:	4/17/28
DRAWN BY:	RJK
SCALE:	AS NOTED
APPROVED BY:	
REVISIONS	DATE BY



PROJECT NAME:	ATLANTIC STORAGE	
PROJECT ADDRESS:	DENTON, MARYLAND	
OWNER:	ATLANTIC COASTAL PARTNERS, LLC.	PROJECT NO.: MD28059
SHEET TITLE:	ELEVATIONS & NOTES BUILDING "1"	DRAWING NUMBER: S1 OF 3

