


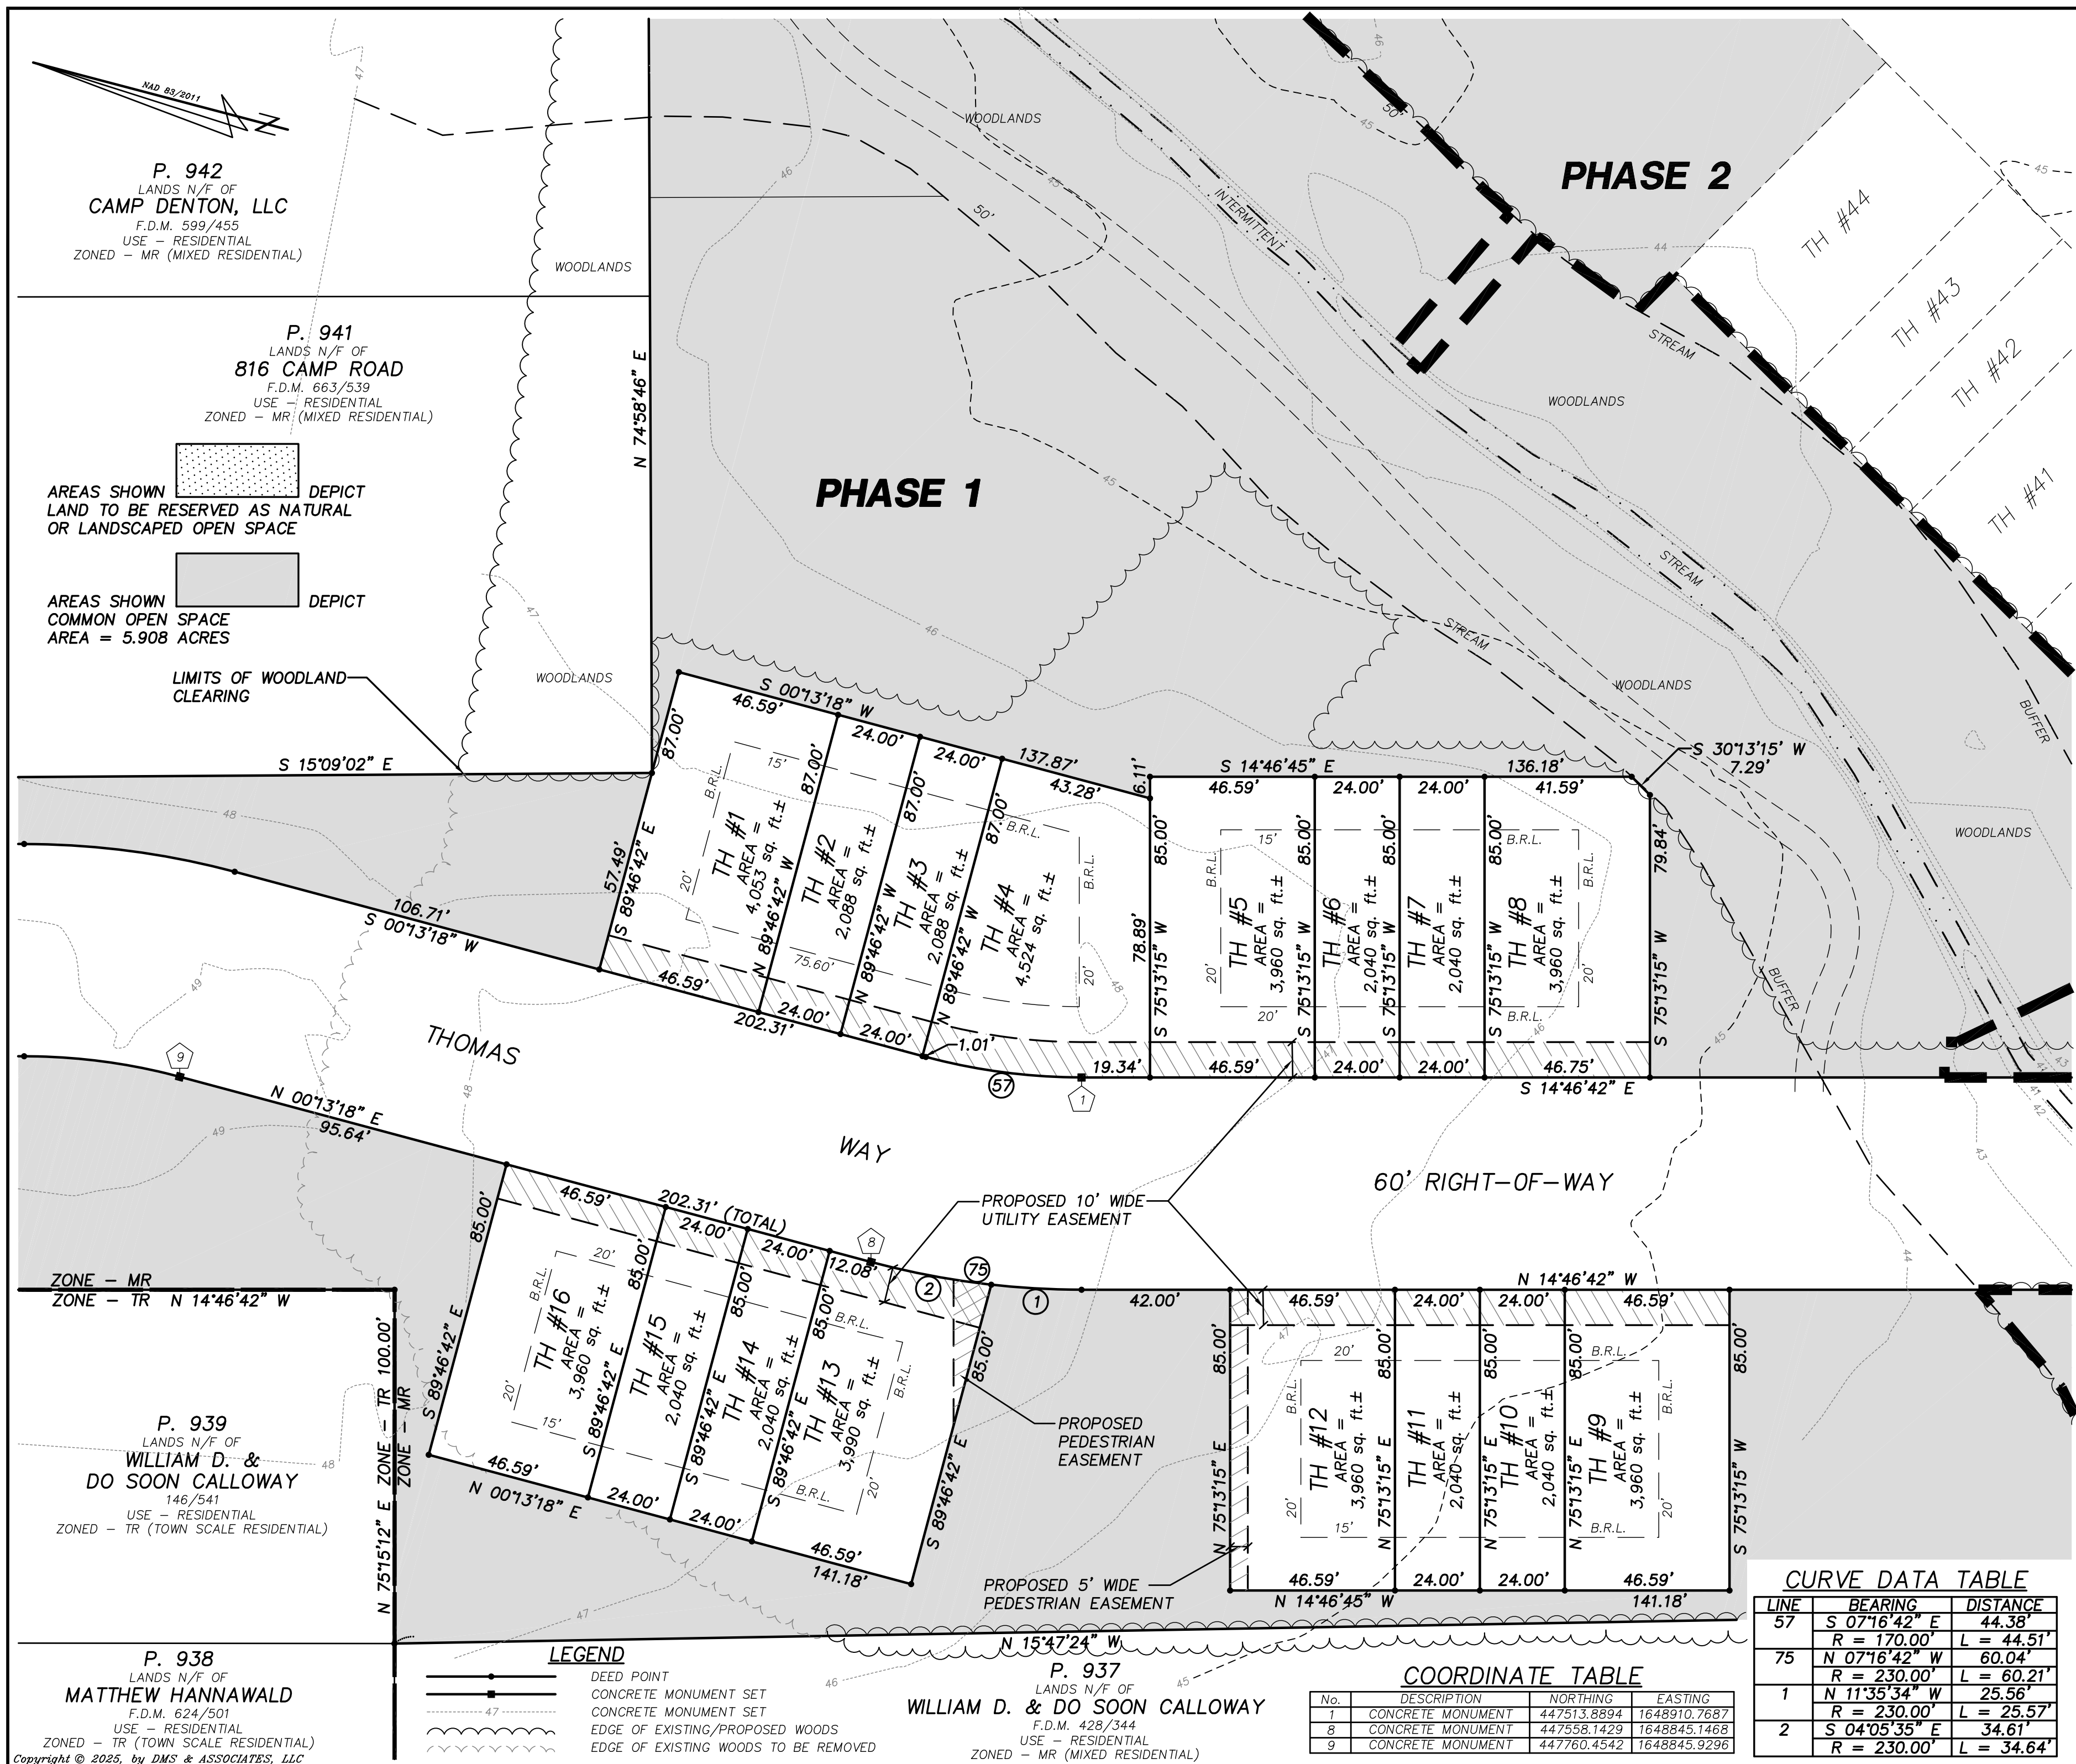

DATE SEPTEMBER '23		SCALE 1" = 30'	MAJOR SUBDIVISION FOR PHASE 1 OF EDEN VILLAGE IN THE TOWN OF DENTON TAX MAP - 104, GRID - 7, PARCEL - 940 THIRD ELECTION DISTRICT, CAROLINE COUNTY, MARYLAND PREPARED FOR : DENTON PROJECT, LLC				
JOB No. 2020171		DRAWN BY J. MOORE					
FOLDER Ref. 104-2020171		DESIGNED BY	DATE				
SHEET No. - 3 OF 3			DATE				
CADD FILE - 20171-13			REVISION				
			6-18-24	REVISED LAYOUT			
			1-13-25	PER COMMENTS			
			9-29-25	PER COMMENTS			
			11-21-25	PER COMMENTS			