
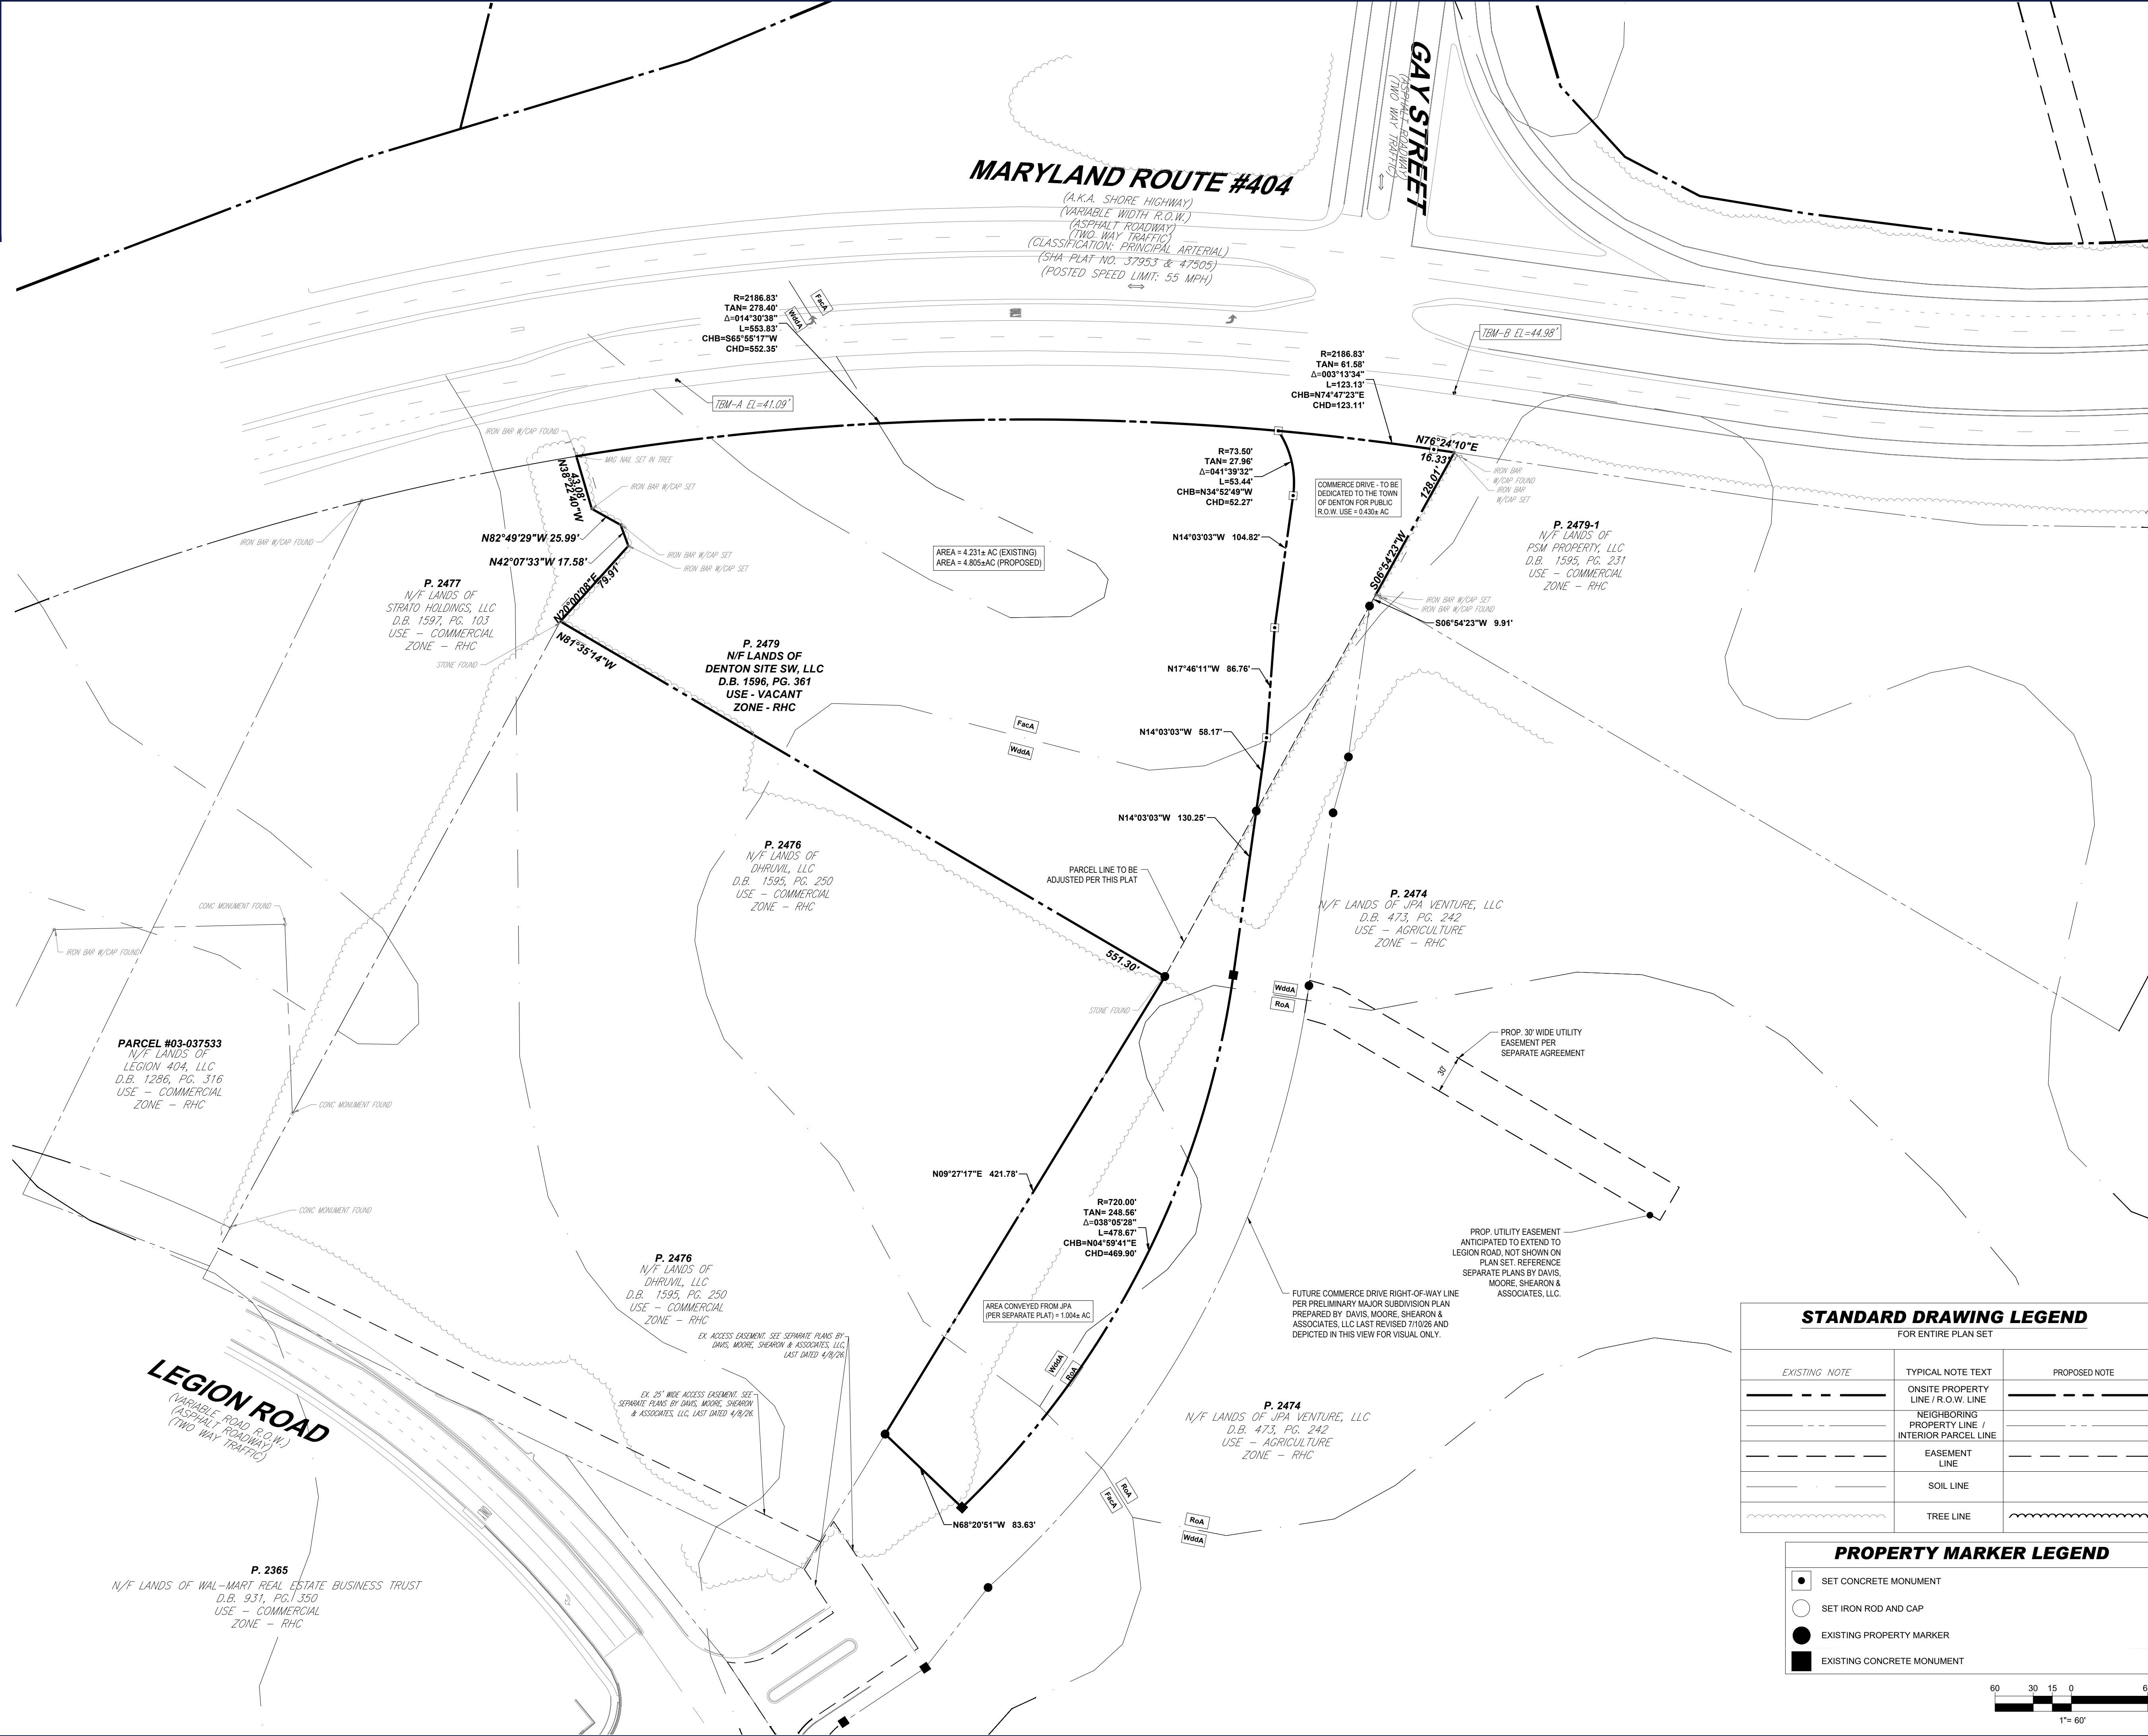


DENTON SITE SW LLC

LOCATION OF SITE
MD ROUTE 404, DENTON, MD 21629
TOWN OF DENTON
CAROLINE COUNTY
MAP: 105, GRID: 12, PARCEL: 2479

Jul 20, 2026

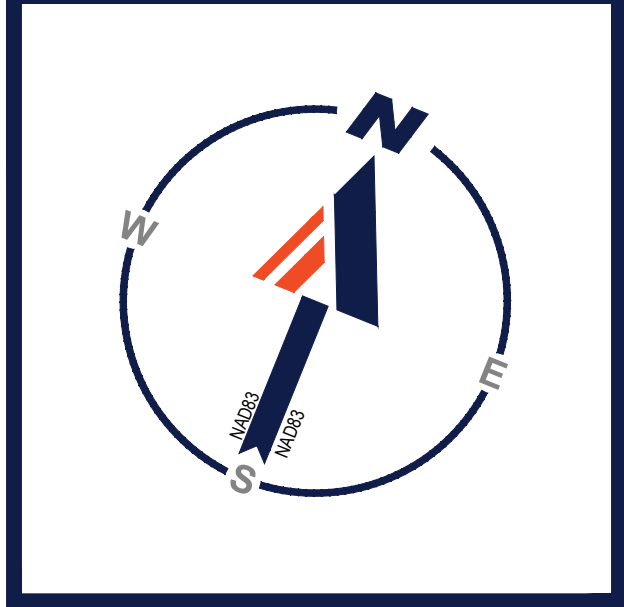

TM

BOHLER

SITE CIVIL AND CONSULTING ENGINEERING
PROGRAM MANAGEMENT
LANDSCAPE ARCHITECTURE
SUSTAINABLE DESIGN
PERMITTING SERVICES
TRANSPORTATION SERVICES

WITH OVER 100 YEARS OF EXPERIENCE, BOHLER HAS BEEN A LEADER IN THE CONSTRUCTION INDUSTRY FOR OVER 100 YEARS. 

[illegible]

Know what's below.
Call before you dig.
ALWAYS CALL 811
It's fast. It's free. It's the law.

PRELIMINARY

THIS DRAWING IS INTENDED FOR MUNICIPAL AND/OR AGENCY
REVIEW AND APPROVAL. IT IS NOT INTENDED AS A CONSTRUCTION
DOCUMENT UNLESS INDICATED OTHERWISE.

PROJECT No.:	DEA220051.00-0
DRAWN BY:	DJT
CHECKED BY:	DMK
DATE:	07/20/2026
CAD I.D.:	P-SUBD-SITE

PROJECT:

**PRELIMINARY
MINOR
SUBDIVISION PLAT**

_____ FOR _____

**DENTON SITE
SW LLC**

**PROPOSED
DEVELOPMENT**

MD ROUTE 404
DENTON, MD 21629
TOWN OF DENTON
CAROLINE COUNTY
MAP: 105, GRID: 12, PARCEL: 2479

BOHLER 


18958 COASTAL HWY, SUITE D
REHOBOTH BEACH, DE 19971

Phone: (302) 644-1155
Fax: (302) 703-3173

www.BohlerEngineering.com

STANDARD DRAWING LEGEND FOR ENTIRE PLAN SET		
EXISTING NOTE	TYPICAL NOTE TEXT	PROPOSED NOTE
	ONSITE PROPERTY LINE / R.O.W. LINE	
	NEIGHBORING PROPERTY LINE / INTERIOR PARCEL LINE	
	EASEMENT LINE	
	SOIL LINE	
	TREE LINE	

<i>PROPERTY MARKER LEGEND</i>	
	SET CONCRETE MONUMENT
	SET IRON ROD AND CAP
	EXISTING PROPERTY MARKER
	EXISTING CONCRETE MONUMENT

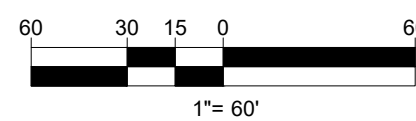

SHEET TITLE:	
<i>SUBDIVISION PLAT</i>	
SHEET NUMBER:	
2	
ORG. DATE - 07/20/2026	